


EXISTING MAIN LEVEL FLOOR PLAN

SCALE: 3/16" = 1' - 0"

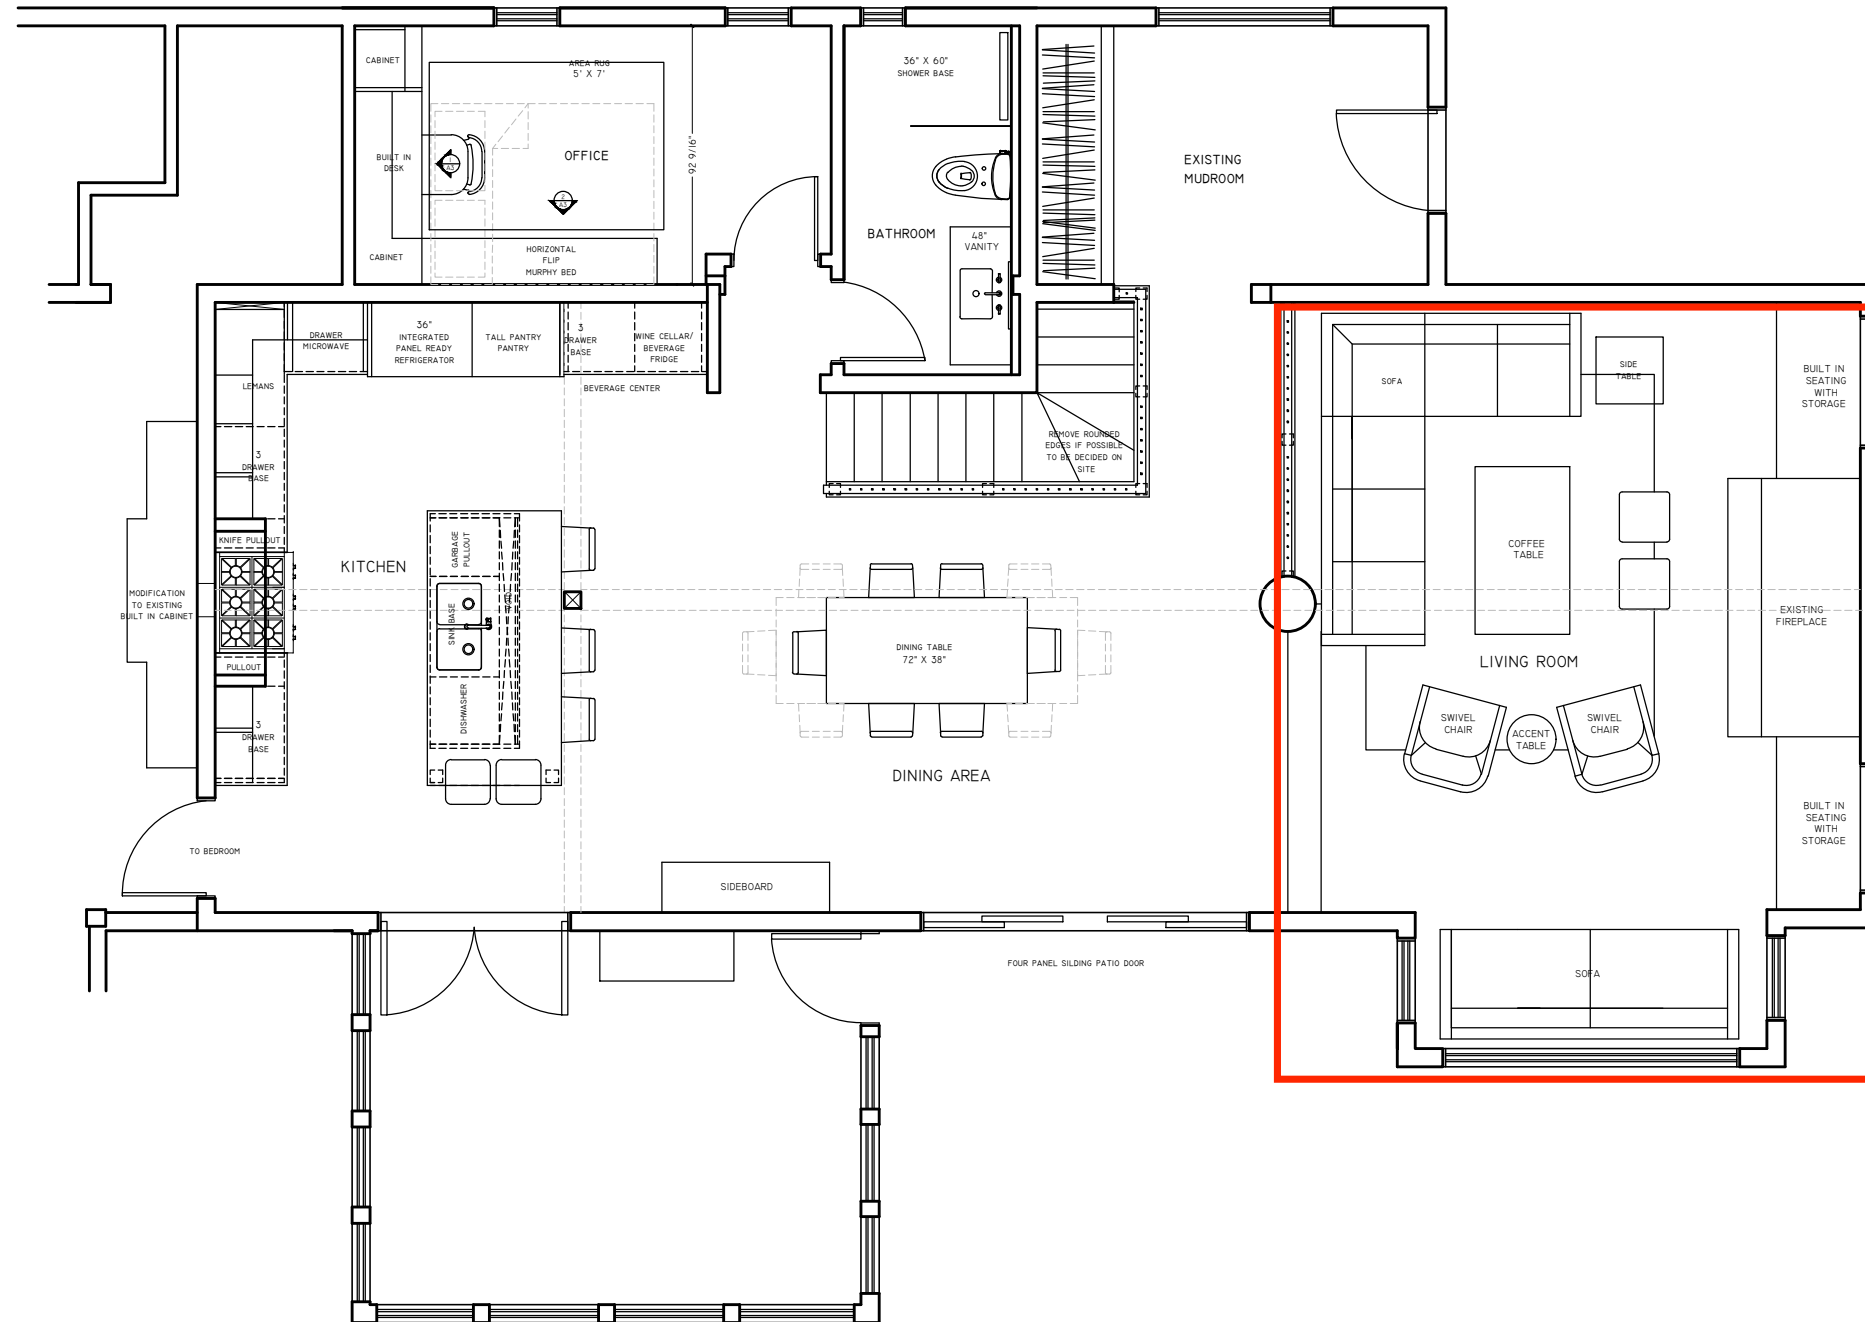

I
A2 MAIN LEVEL LAYOUT PLAN
SCALE: 3/16" = 1' - 0"