

EXISTING FLOOR PLAN LAYOUT

SCALE: 1/4" = 1'-0"

A1

GENERAL NOTES:

ALL PLANS REMAIN THE EXCLUSIVE PROPERTY OF THE DESIGNER AND THE CLIENT, FOR THEIR OWN BENEFIT. BEFORE STARTING THE WORK, THE CONTRACTOR IS SOLELY RESPONSIBLE TO CONFIRM THE SITE MEASUREMENTS. NO MEASUREMENTS MUST BE TAKEN FROM THE DRAWING SET.

PROJECT:
HANIGSBERG

CLIENT INFO:

DRAFTED BY:


DRAWING DATE:
11/14/2023

REVISION DATE:

Dec 13, 2023
Dec 19, 2023
Jan 2, 2024
Jan 12, 2024

SHEET #

1

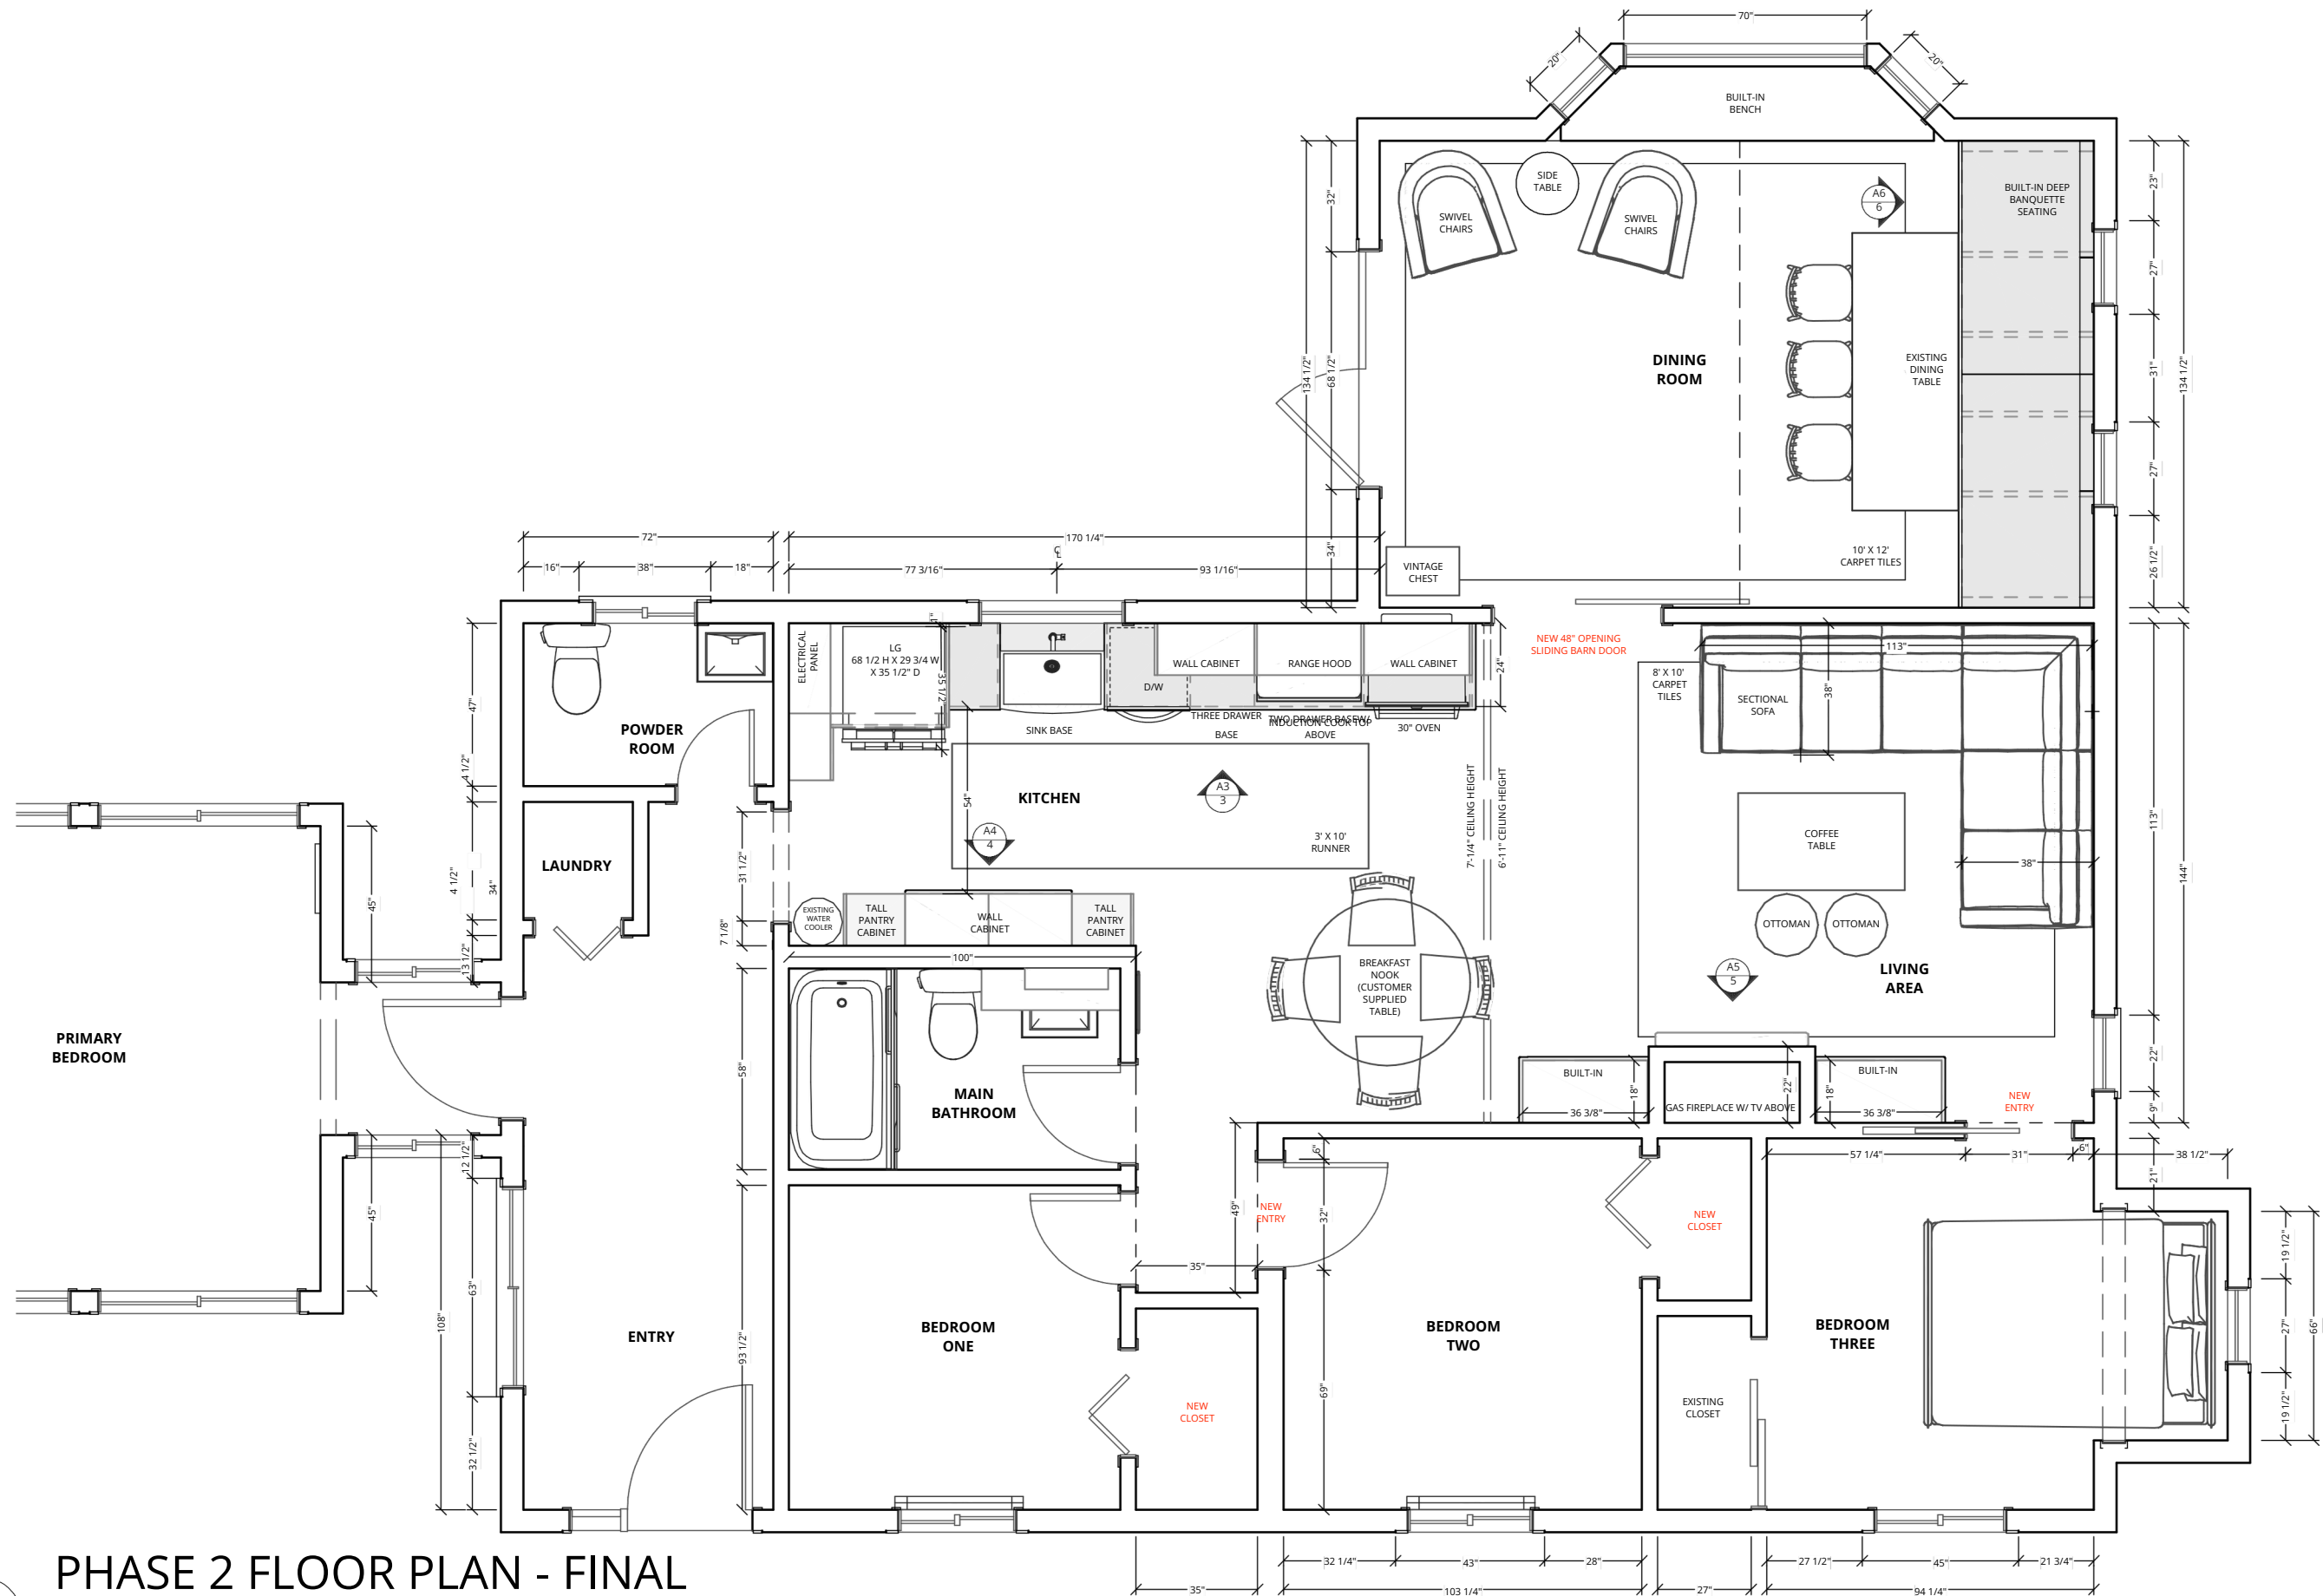

PHASE 2 FLOOR PLAN - FINAL

SCALE: 1/4" = 1'-0"

A2

GENERAL NOTES:

ALL PLANS REMAIN THE EXCLUSIVE PROPERTY OF THE DESIGNER AND THE CLIENT, FOR THEIR OWN BENEFIT. BEFORE STARTING THE WORK, THE CONTRACTOR IS SOLELY RESPONSIBLE TO CONFIRM THE SITE MEASUREMENTS. NO MEASUREMENTS MUST BE TAKEN FROM THE DRAWING SET.

PROJECT:

CLIENT INFO:

DRAFTED BY:


DRAWING DATE:
11/14/2023

REVISION DATE:

Dec 13, 2023
Dec 19, 2023
Jan 2, 2024
Jan 12, 2024

SHEET #

2

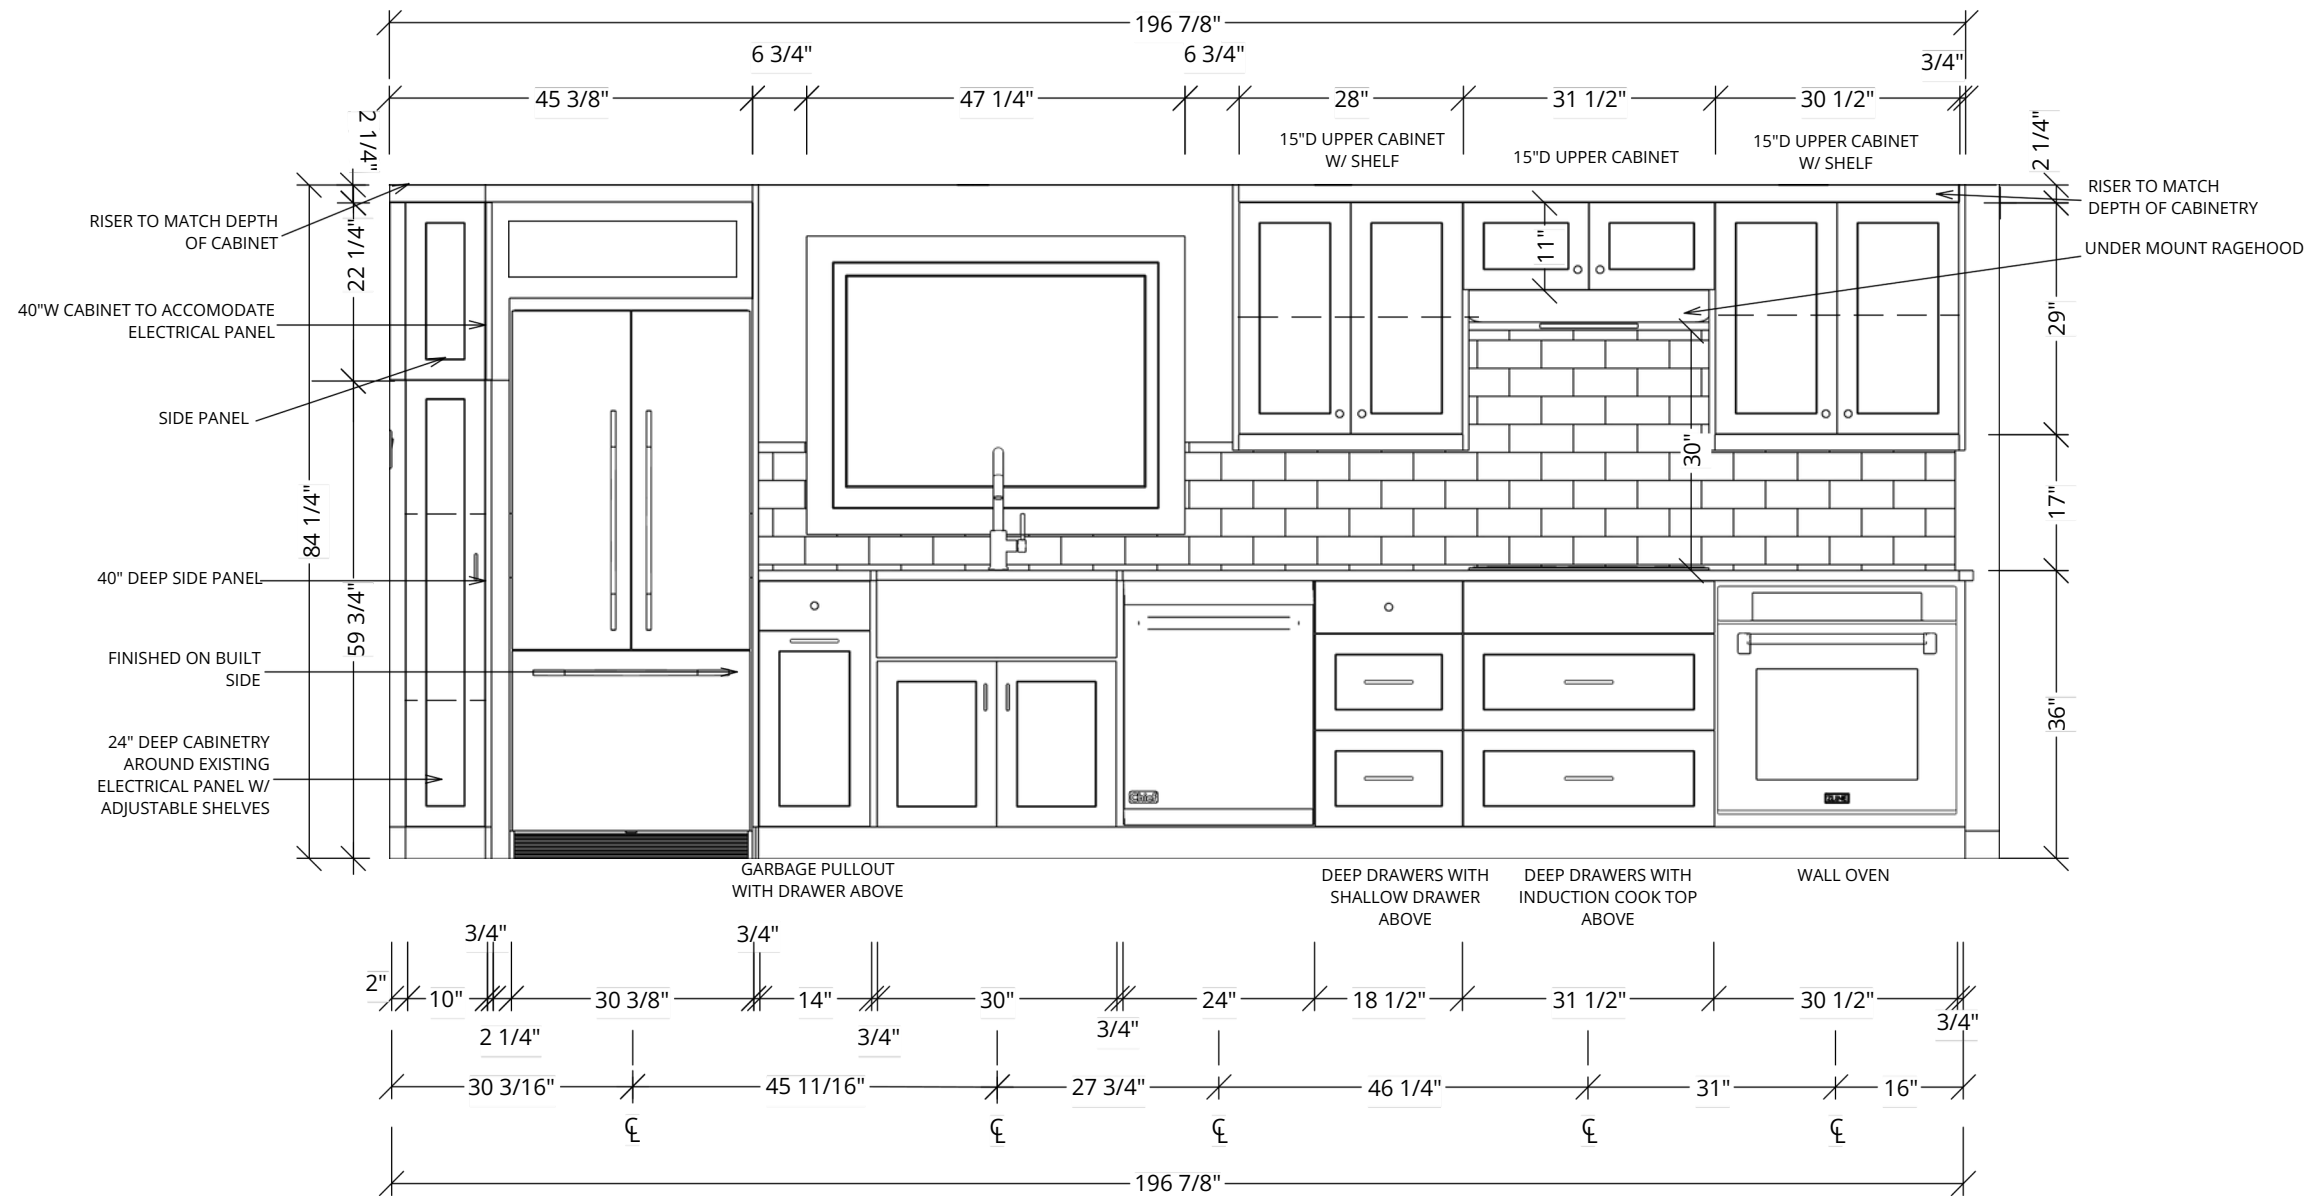

NOTE: ALL CABINETRY TO BE FINISHED
IN BENJAMIN MOORE: CHANTILLY LACE (OC-65)

GENERAL NOTES:

ALL PLANS REMAIN THE EXCLUSIVE PROPERTY OF THE DESIGNER AND THE CLIENT, FOR THEIR OWN BENEFIT. BEFORE STARTING THE WORK, THE CONTRACTOR IS SOLELY RESPONSIBLE TO CONFIRM THE SITE MEASUREMENTS. NO MEASUREMENTS MUST BE TAKEN FROM THE DRAWING SET.

PROJECT:

CLIENT INFO:

DRAFTED BY:

DRAWING DATE:
11/14/2023

REVISION DATE:

Dec 13, 2023
Dec 19, 2023
Jan 2, 2024
Jan 12, 2024


SHEET

3

A3

KITCHEN ELEVATION ONE

SCALE: 1/2" - 1'-0"

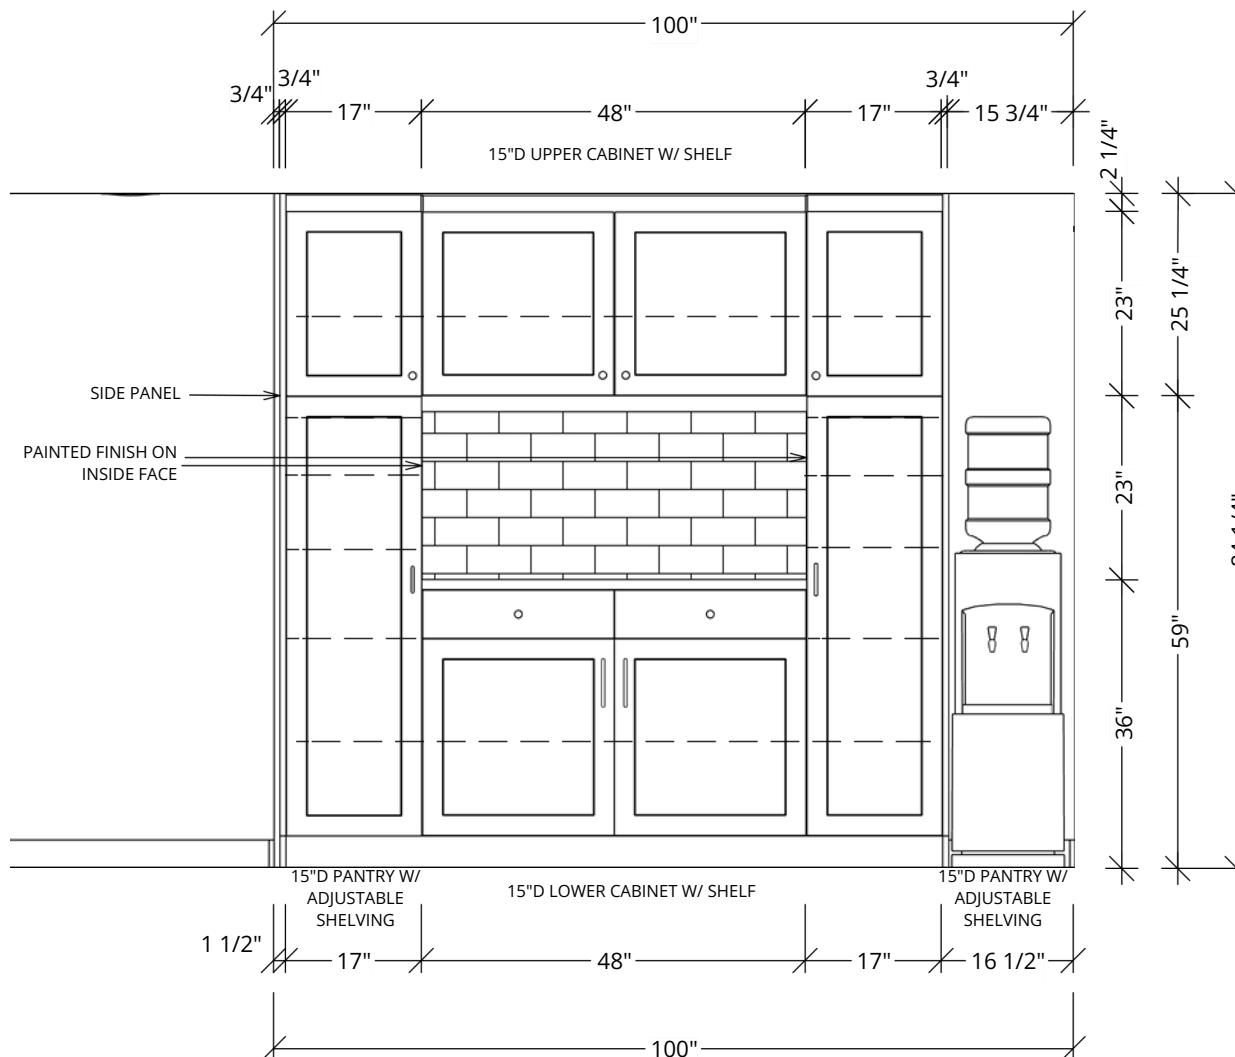

NOTE: ALL CABINETRY TO BE FINISHED
IN BENJAMIN MOORE: DEEP ROYAL (2061-10)

KITCHEN ELEVATION TWO - PANTRY WALL

A4

SCALE: 1/2" - 1'-0"

GENERAL NOTES:

ALL PLANS REMAIN THE EXCLUSIVE PROPERTY OF THE DESIGNER AND THE CLIENT, FOR THEIR OWN BENEFIT. BEFORE STARTING THE WORK, THE CONTRACTOR IS SOLELY RESPONSIBLE TO CONFIRM THE SITE MEASUREMENTS. NO MEASUREMENTS MUST BE TAKEN FROM THE DRAWING SET.

PROJECT:

CLIENT INFO:

DRAFTED BY:


DRAWING DATE:
11/14/2023

REVISION DATE:

Dec 13, 2023
Dec 19, 2023
Jan 2, 2024
Jan 12, 2024

SHEET

4

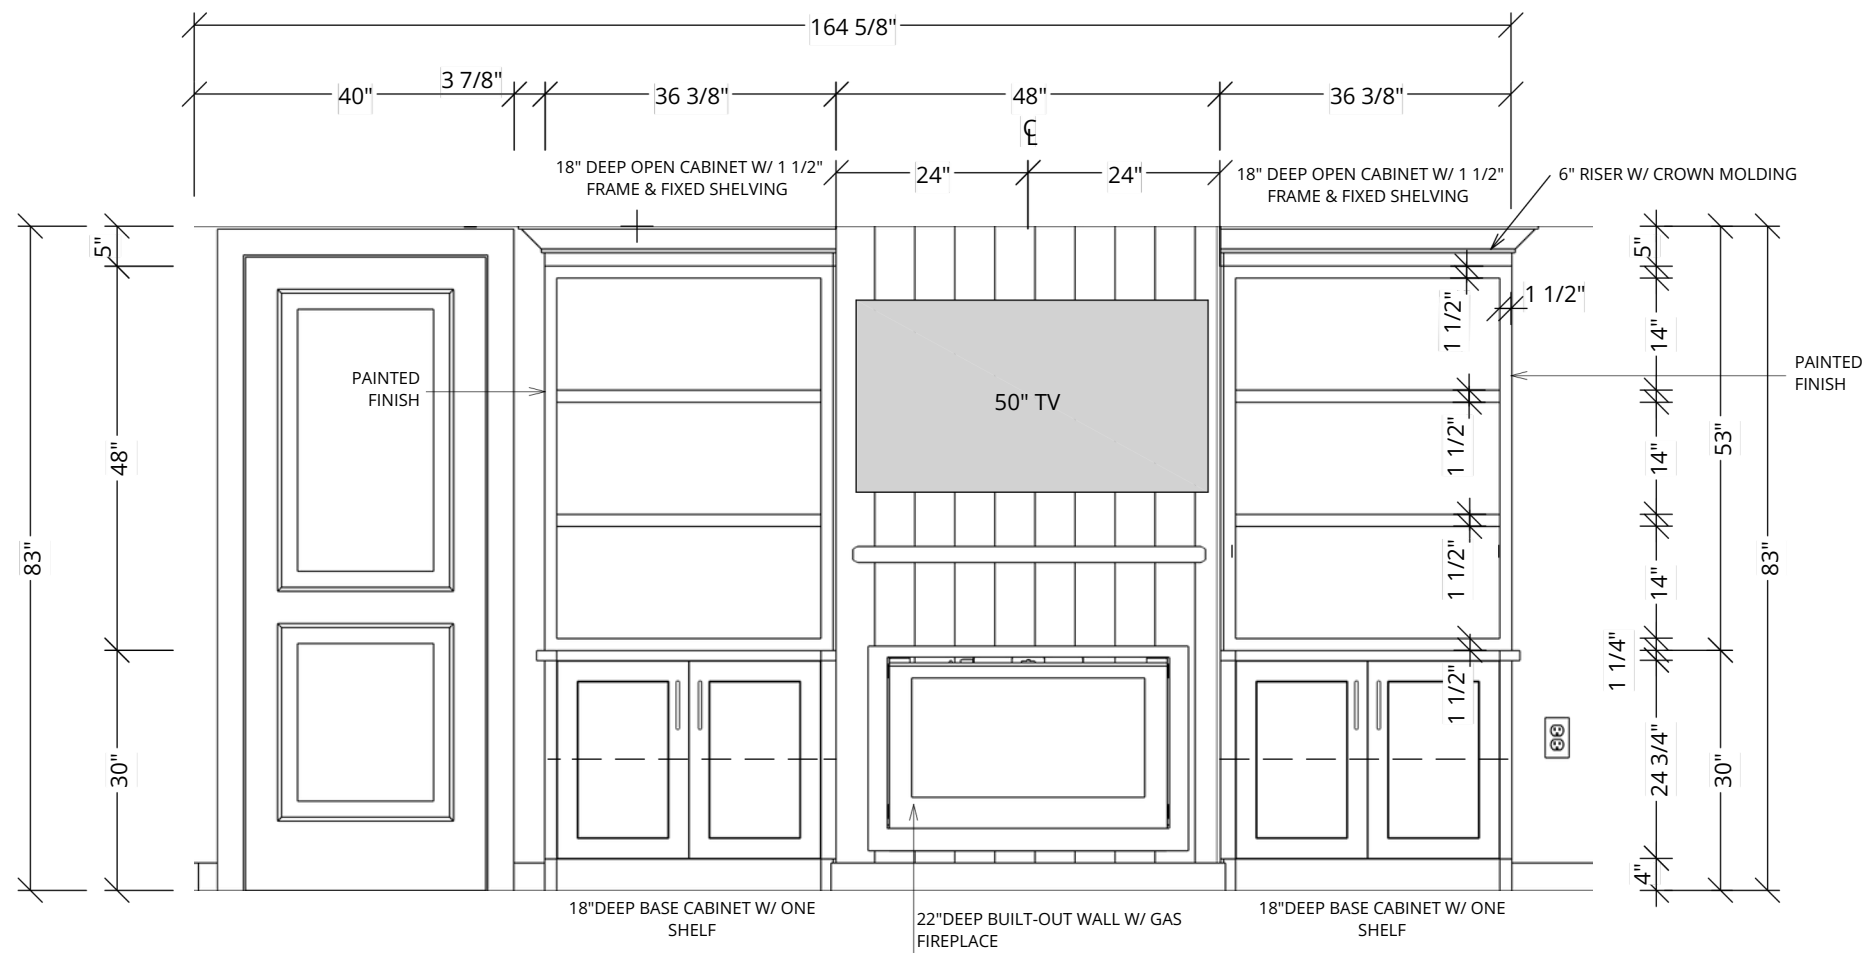

NOTE: ALL CABINETRY TO BE FINISHED
IN BENJAMIN MOORE: DEEP ROYAL (2061-10)

LIVING ROOM FIREPLACE ELEVATION

A5

SCALE: 1/2" - 1'-0"

GENERAL NOTES:

PROJECT:

CLIENT INFO:

DRAFTED BY:


DRAWING DATE:
11/14/2023

REVISION DATE:

Dec 13, 2023
Dec 19, 2023
Jan 2, 2024
Jan 12, 2024

SHEET #

5

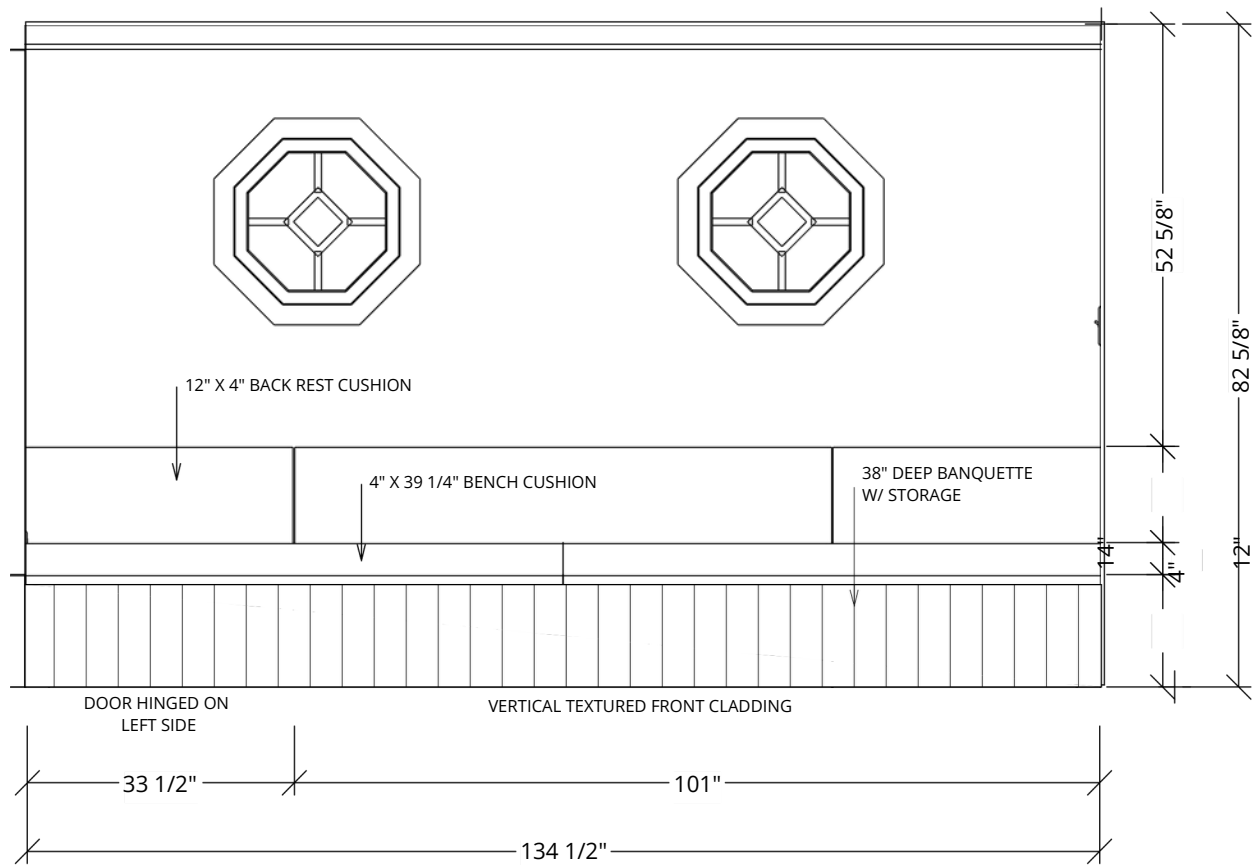

DINING ROOM BANQUETTE ELEVATION

A6

SCALE: 1/2" - 1'-0"

GENERAL NOTES:

ALL PLANS REMAIN THE EXCLUSIVE PROPERTY OF THE DESIGNER AND THE CLIENT, FOR THEIR OWN BENEFIT. BEFORE STARTING THE WORK, THE CONTRACTOR IS SOLELY RESPONSIBLE TO CONFIRM THE SITE MEASUREMENTS. NO MEASUREMENTS MUST BE TAKEN FROM THE DRAWING SET.

PROJECT:

CLIENT INFO:

DRAFTED BY:

DRAWING DATE:
11/14/2023

REVISION DATE:

Dec 13, 2023
Dec 19, 2023
Jan 2, 2024
Jan 12, 2024

SHEET #

6