



TOP VIEW

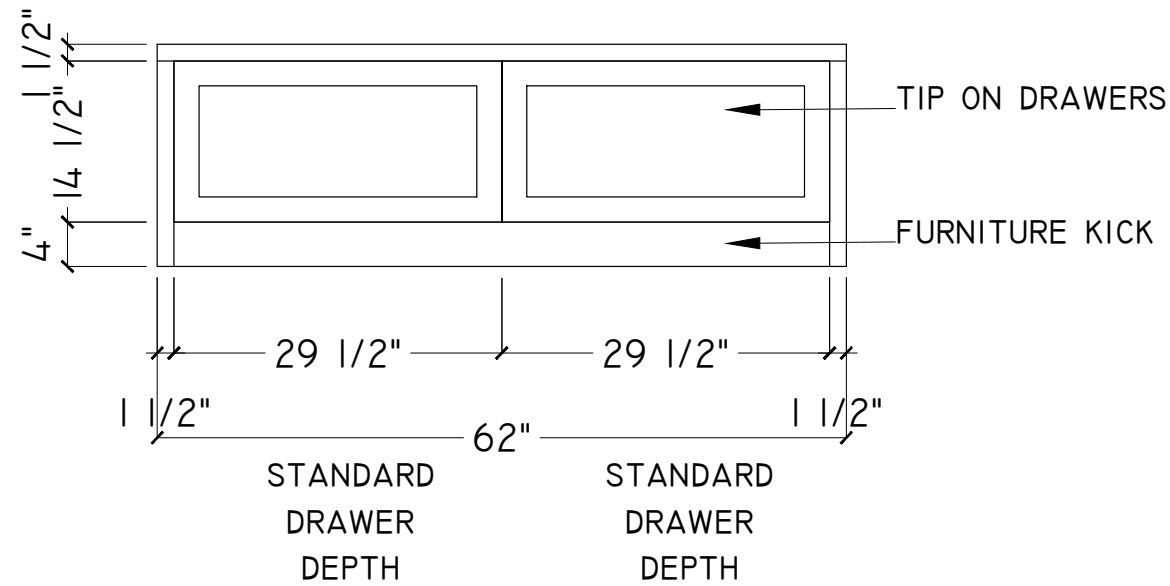

FRONT VIEW

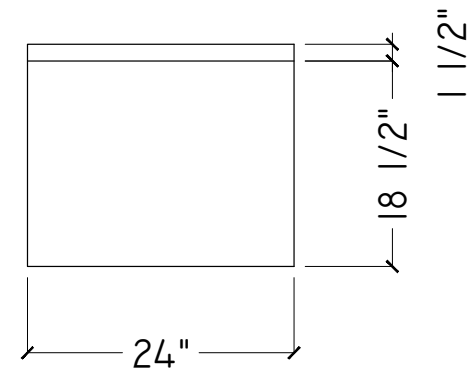

DOOR MATCHED
GABLE NOT
REQUIRED

SIDE VIEW

I
A4

BUILT IN SEATING DETAILS

SCALE: 3/16" = 1' - 0"

| | | | | | | |
|--|---|---------------------|-----------------------|----------------|----------|--------------------------|
| | GENERAL NOTES: | CLIENT INFORMATION: | CLIENT: | DRAWING DATE: | 01/05/21 | DWG NO: <div>A4</div> |
| | ALL PLANS REMAIN THE EXCLUSIVE PROPERTY OF THE DESIGNER AND THE CLIENT, FOR THEIR OWN BENEFIT. | | PROJECT: COTTAGE RENO | REVISION DATE: | 08/29/21 | |
| | BEFORE STARTING THE WORK, THE CONTRACTOR IS SOLELY RESPONSIBLE TO CHECK THE MEASUREMENTS ON SITE. NO MEASUREMENTS MUST BE TAKEN FROM THE DRAWING SET. | | AREA/ROOM: MAIN LEVEL | | 08/31/21 | |
| | | | DRAFTED BY: | | | |